


Section A-A

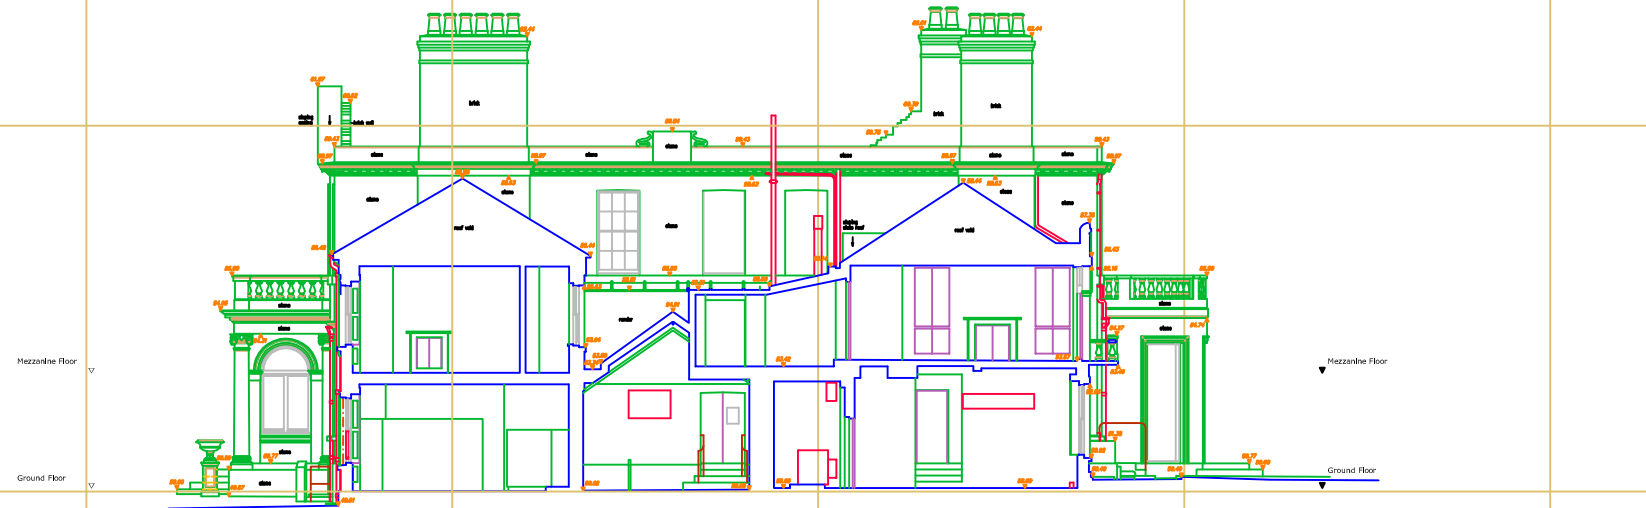

Section B-B

REVISIONS	
NO.	DESCRIPTION

SYMBOLS	
1	As shown
2	As shown
- 1.000: Indicate finished or fabrications.
- 1.001: Indicate levels of spot heights or as indicated.
- 1.002: Floor Application (Refer to floor plan).
- 1.003: Floor Application (Refer to floor plan).
- 1.004: Floor Application (Refer to floor plan).
- 1.005: Spot heights from 100 or 1000 floor levels, unless indicated otherwise.
- 1.006: Floor Application (Refer to floor plan).
- 1.007: Floor Application (Refer to floor plan).
1.000: The survey has been produced in accordance with the standards of the Institution of Surveyors of Land, Building and Estate Surveyors.

1.001: The accuracy of this survey is dependent upon the quality of the information provided, and the skill and care of the surveyors.

1.002: The accuracy of this survey is dependent upon the quality of the information provided, and the skill and care of the surveyors.

1.003: The accuracy of this survey is dependent upon the quality of the information provided, and the skill and care of the surveyors.

1.000: All levels are relative to an Ordnance Survey Bench Mark.

1.001: Levels are in meters, and are rounded to a maximum of 3 decimal places.

1.002: Levels are in meters, and are rounded to a maximum of 3 decimal places.

1.003: Levels are in meters, and are rounded to a maximum of 3 decimal places.

Project No: Measured Building Surveys Examples			
Project No:	0000		
Drawing No:	SECTIONS		
Client:	MBS-03	Project:	
Drawn:	J.S.M.	Checked:	J.A.
Date:	15/05/2010	Scale:	As Shown

NGM SURVEYS

 CHARTERED LAND SURVEYORS

 100, 101, 102,1000.